




**\*\*\* ATTENTION INSULSPAN \*\*\***  
**INSIDE OSB SKINS WILL SERVE AS**  
**FINISHED SURFACE. KEEP FREE OF**  
**LABELS, WRITING, STAMPS, ETC.**

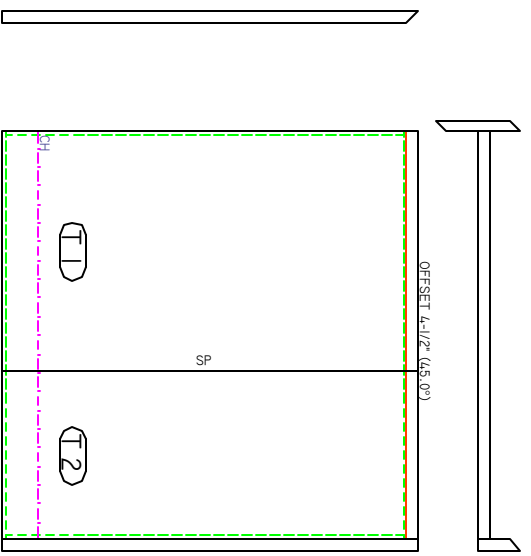


**T**  
**PANEL GROUP T**  
**SCALE: 3/16" = 1'-0"**

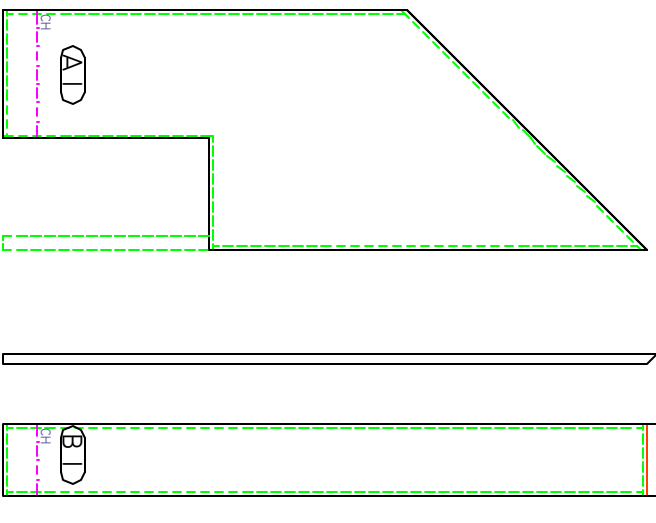


**A**  
**PANEL GROUP A**  
**SCALE: 3/16" = 1'-0"**

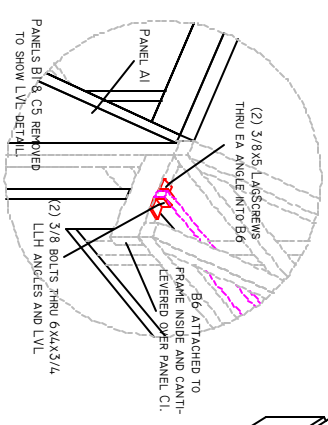


**REMOVE OSB FROM BEAM AND ATTACH WITH PANEL BRACKETS (SEE SPECIAL ABOVE)**

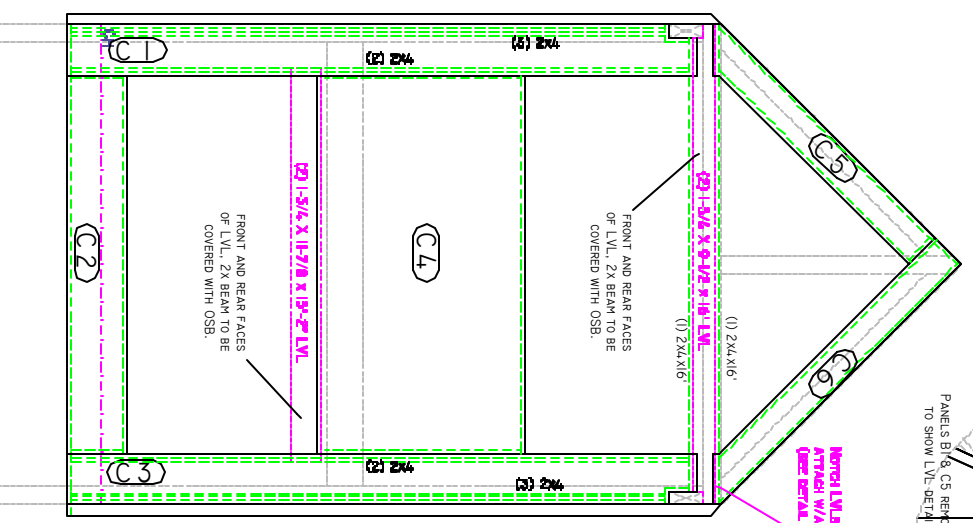



**B-D**  
**FRONT ELEV - GROUPS B, C, D**  
**SCALE: 3/16" = 1'-0"**

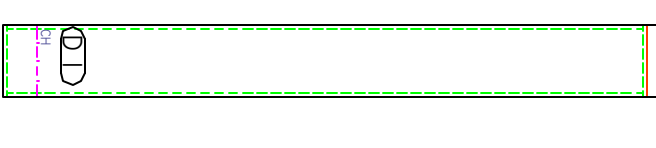

**E**  
**PANEL GROUP E**  
**SCALE: 3/16" = 1'-0"**

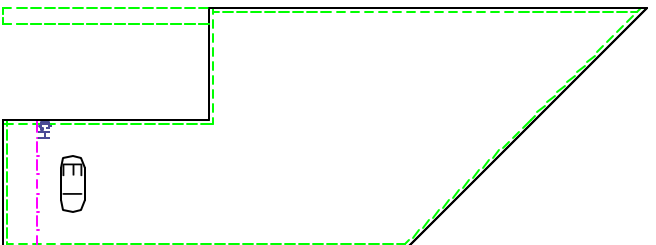

**F**  
**PANEL GROUP F**  
**SCALE: 3/16" = 1'-0"**

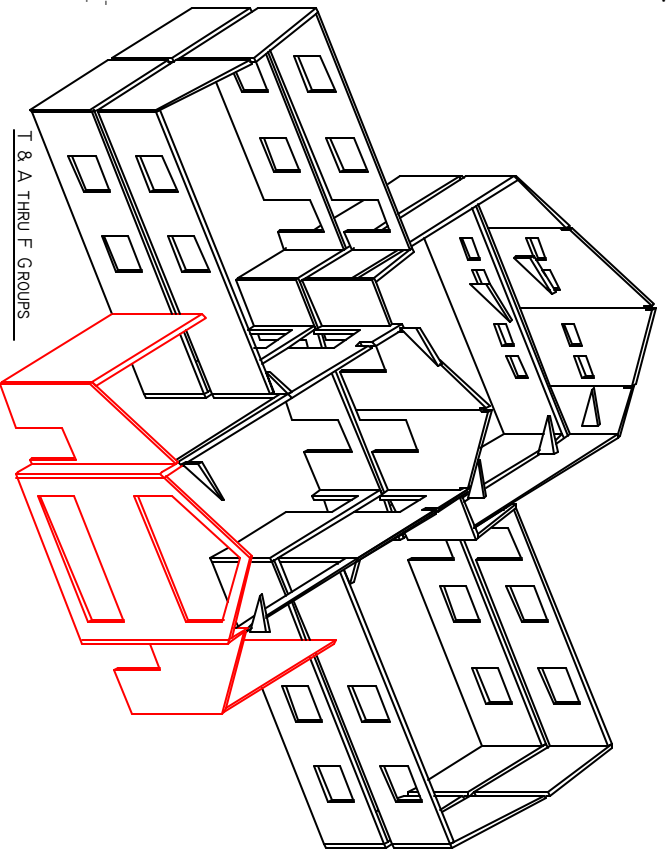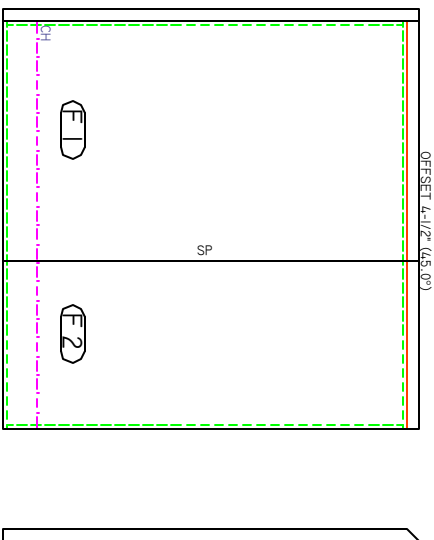

**PANELWRIGHTS**  
 808 FRENCH ROAD  
 SHENANDOAH JUNCTION, WV 25442  
 Phone 304-876-0265 Fax 304-876-0272  
 www.panelwrights.com  
 2008 copyright PANELWRIGHTS, LLC. All rights reserved, reproduction and / or use in any form without written permission is PROHIBITED.



CONTACT PERSON: KEVIN K.
DRAWN BY: Jeff H.
ISSUE DATE: 03/18/04
03/19/04
03/23/04
--/--/--
--/--/--
PW JOB # 3-023
GLI JOB # 4056
<b>P-2</b>
SHEET